

NEW WHITEHAVEN AREA MIDDLE SCHOOL

FINAL PROJECT RECORD DOCUMENTS 2-14-03

Raines Road @ I-55
Memphis, Tennessee




OVERALL SECOND FLOOR PLAN

REVISIONS	
DATE	NO.

PROJECT NUMBER
300399B
DATE OF ORIGINAL ISSUE
SEPTEMBER 21, 2000
SHEET NUMBER

A0.1

2 CLERESTORY PLAN
A0.1 SCALE: 1/16" = 1'0" NORTH

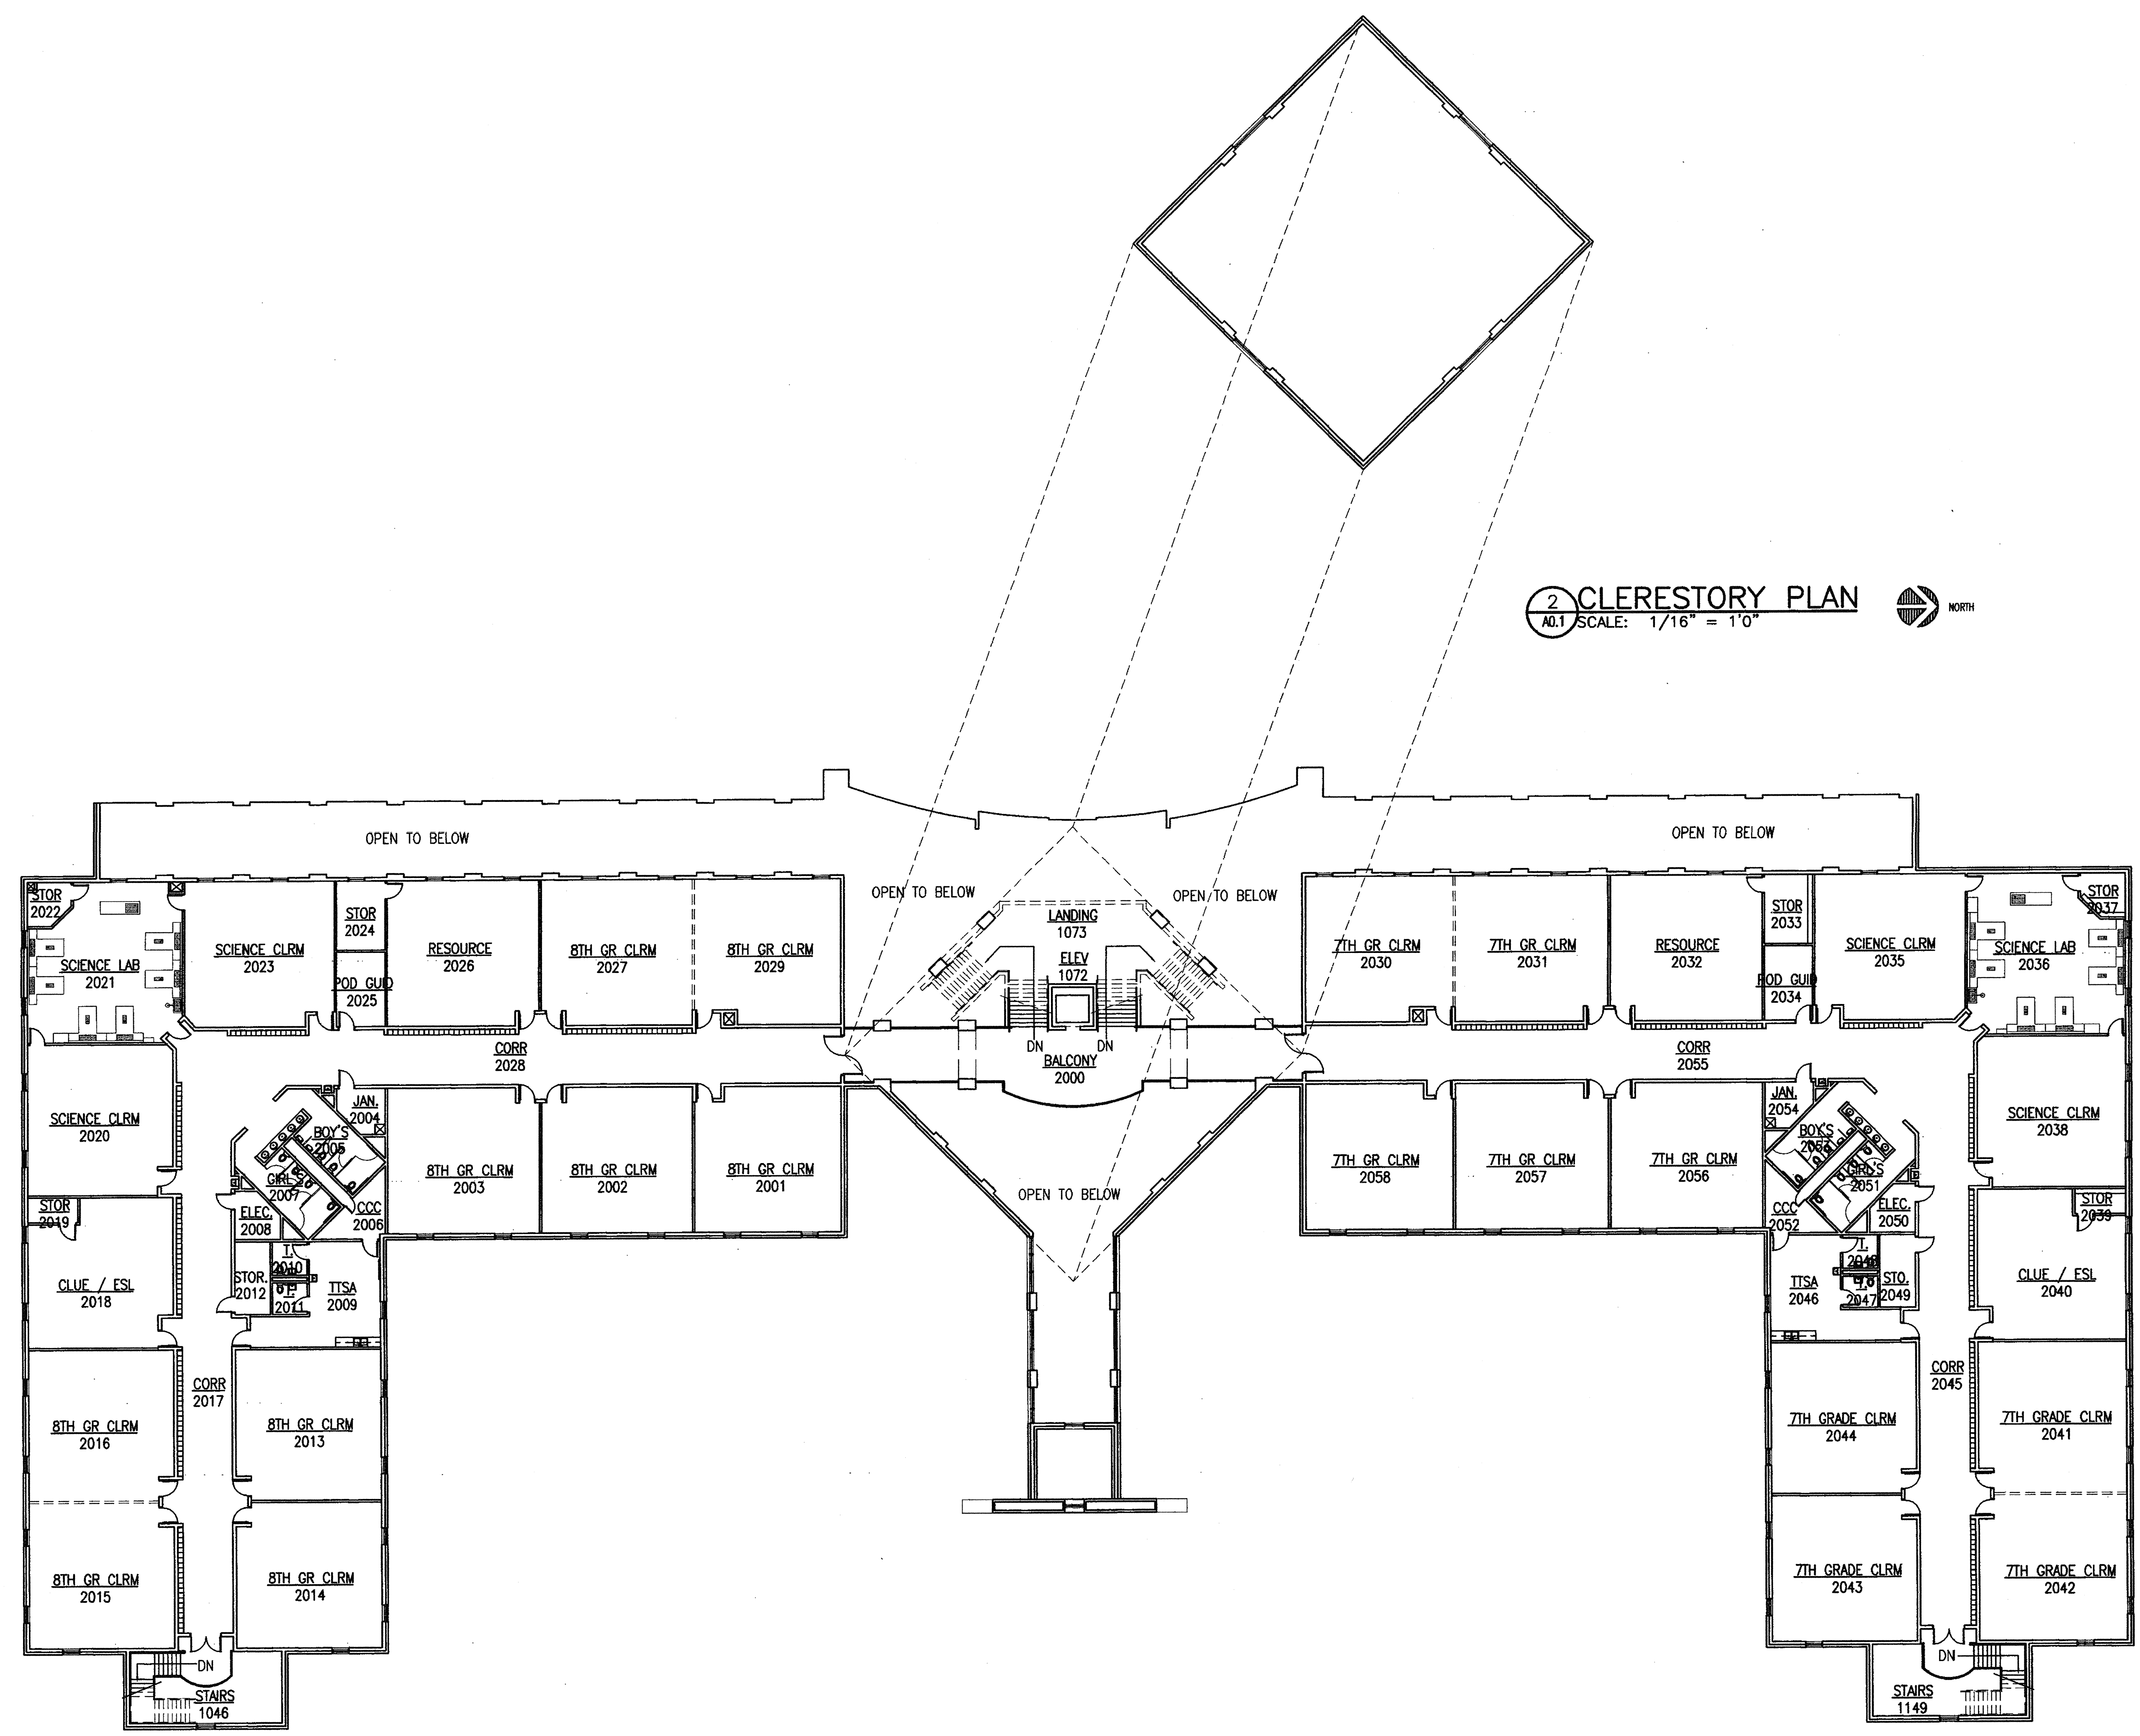

1 OVERALL SECOND FLOOR PLAN
A0.1 SCALE: 1/16" = 1'0" NORTH