




FIRST FLOOR PLAN
BUILDING G

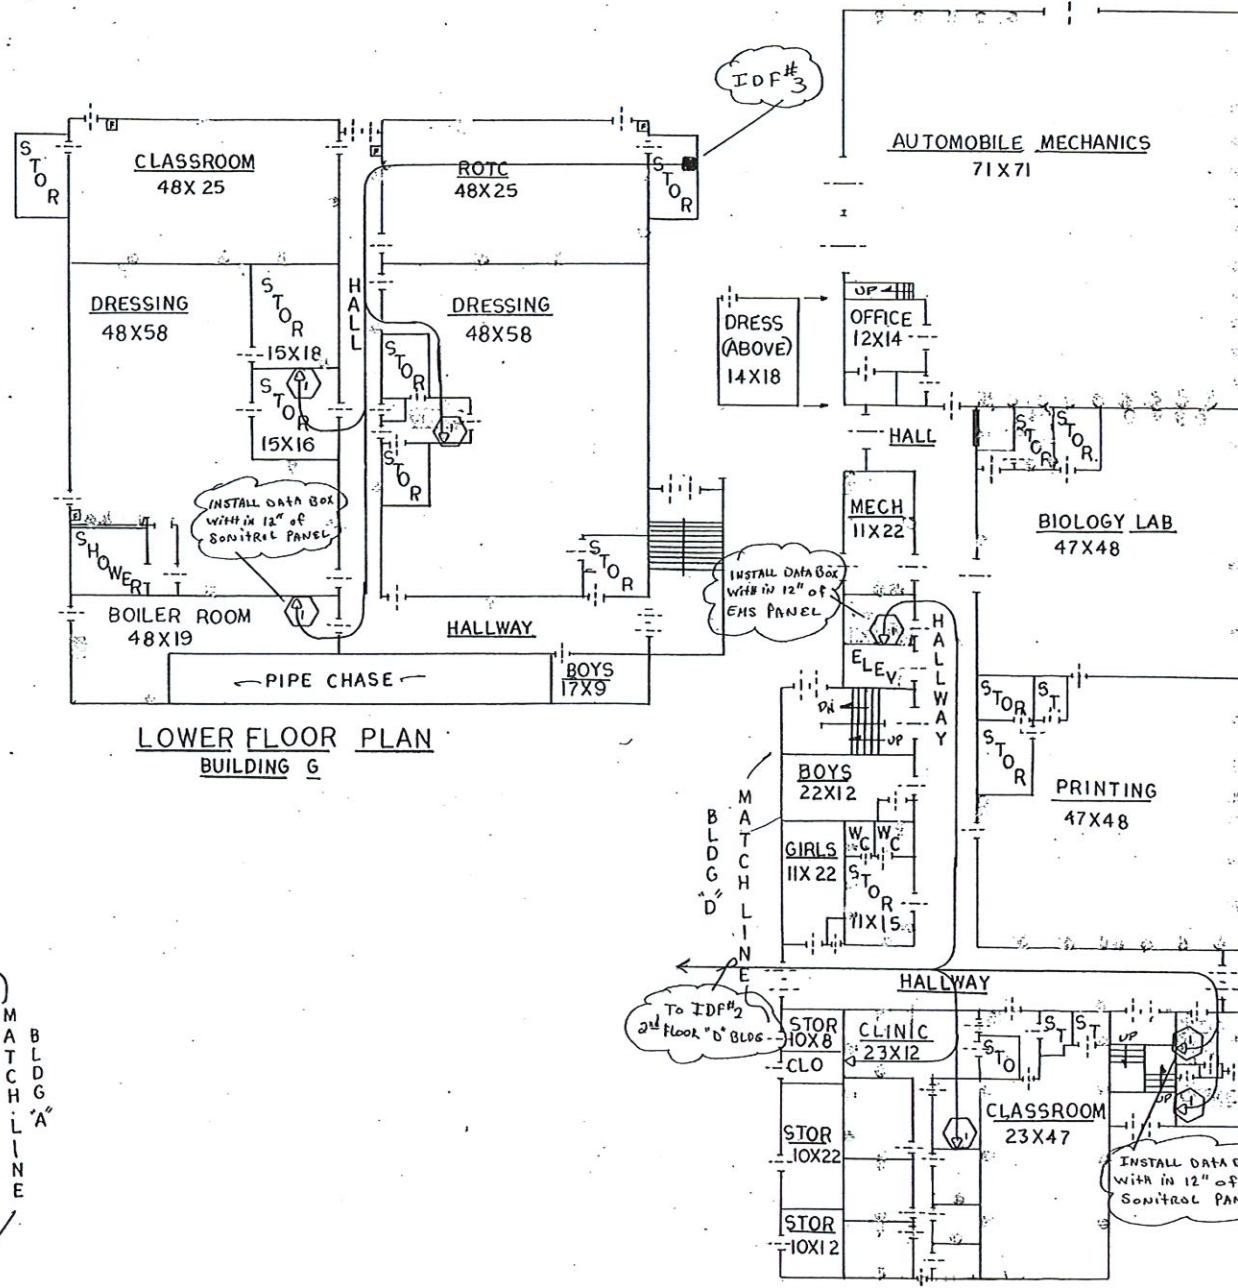


LOWER FLOOR PLAN
BUILDING G

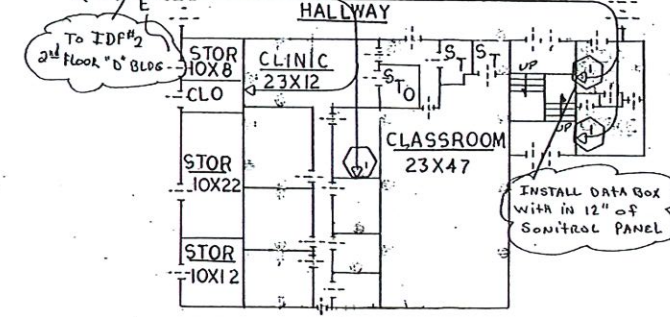

FIRST FLOOR PLAN
BUILDING E & F

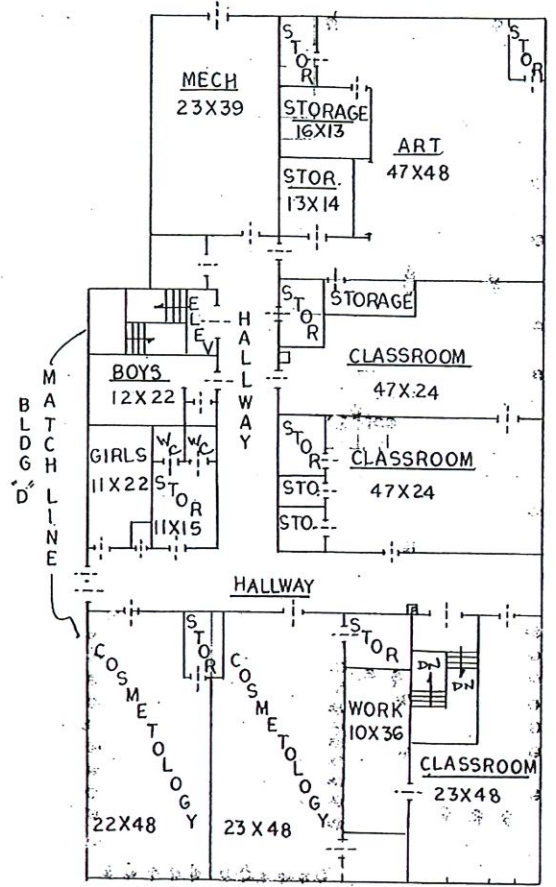

SECOND FLOOR PLAN
BUILDING E & F

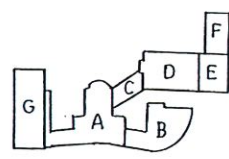

KEY PLAN

NO.	DATE	REVISIONS	BY
REVISIONS			
DRAWN BY	DATE	BOARD OF EDUCATION OF THE MEMPHIS CITY SCHOOLS <i>Voice INSTALLATION</i>	
CHKD BY			
APPVD BY			
APPVD BY			
APPVD BY			
APPVD BY			
SCALE	SHEET	SCHOOL	DRAWING NO.
1/16"=1'-0"	3 of 3	B.T. WASHINGTON HIGH	V-148-1