


BELLEVUE BOULEVARD


LINDEN AVENUE

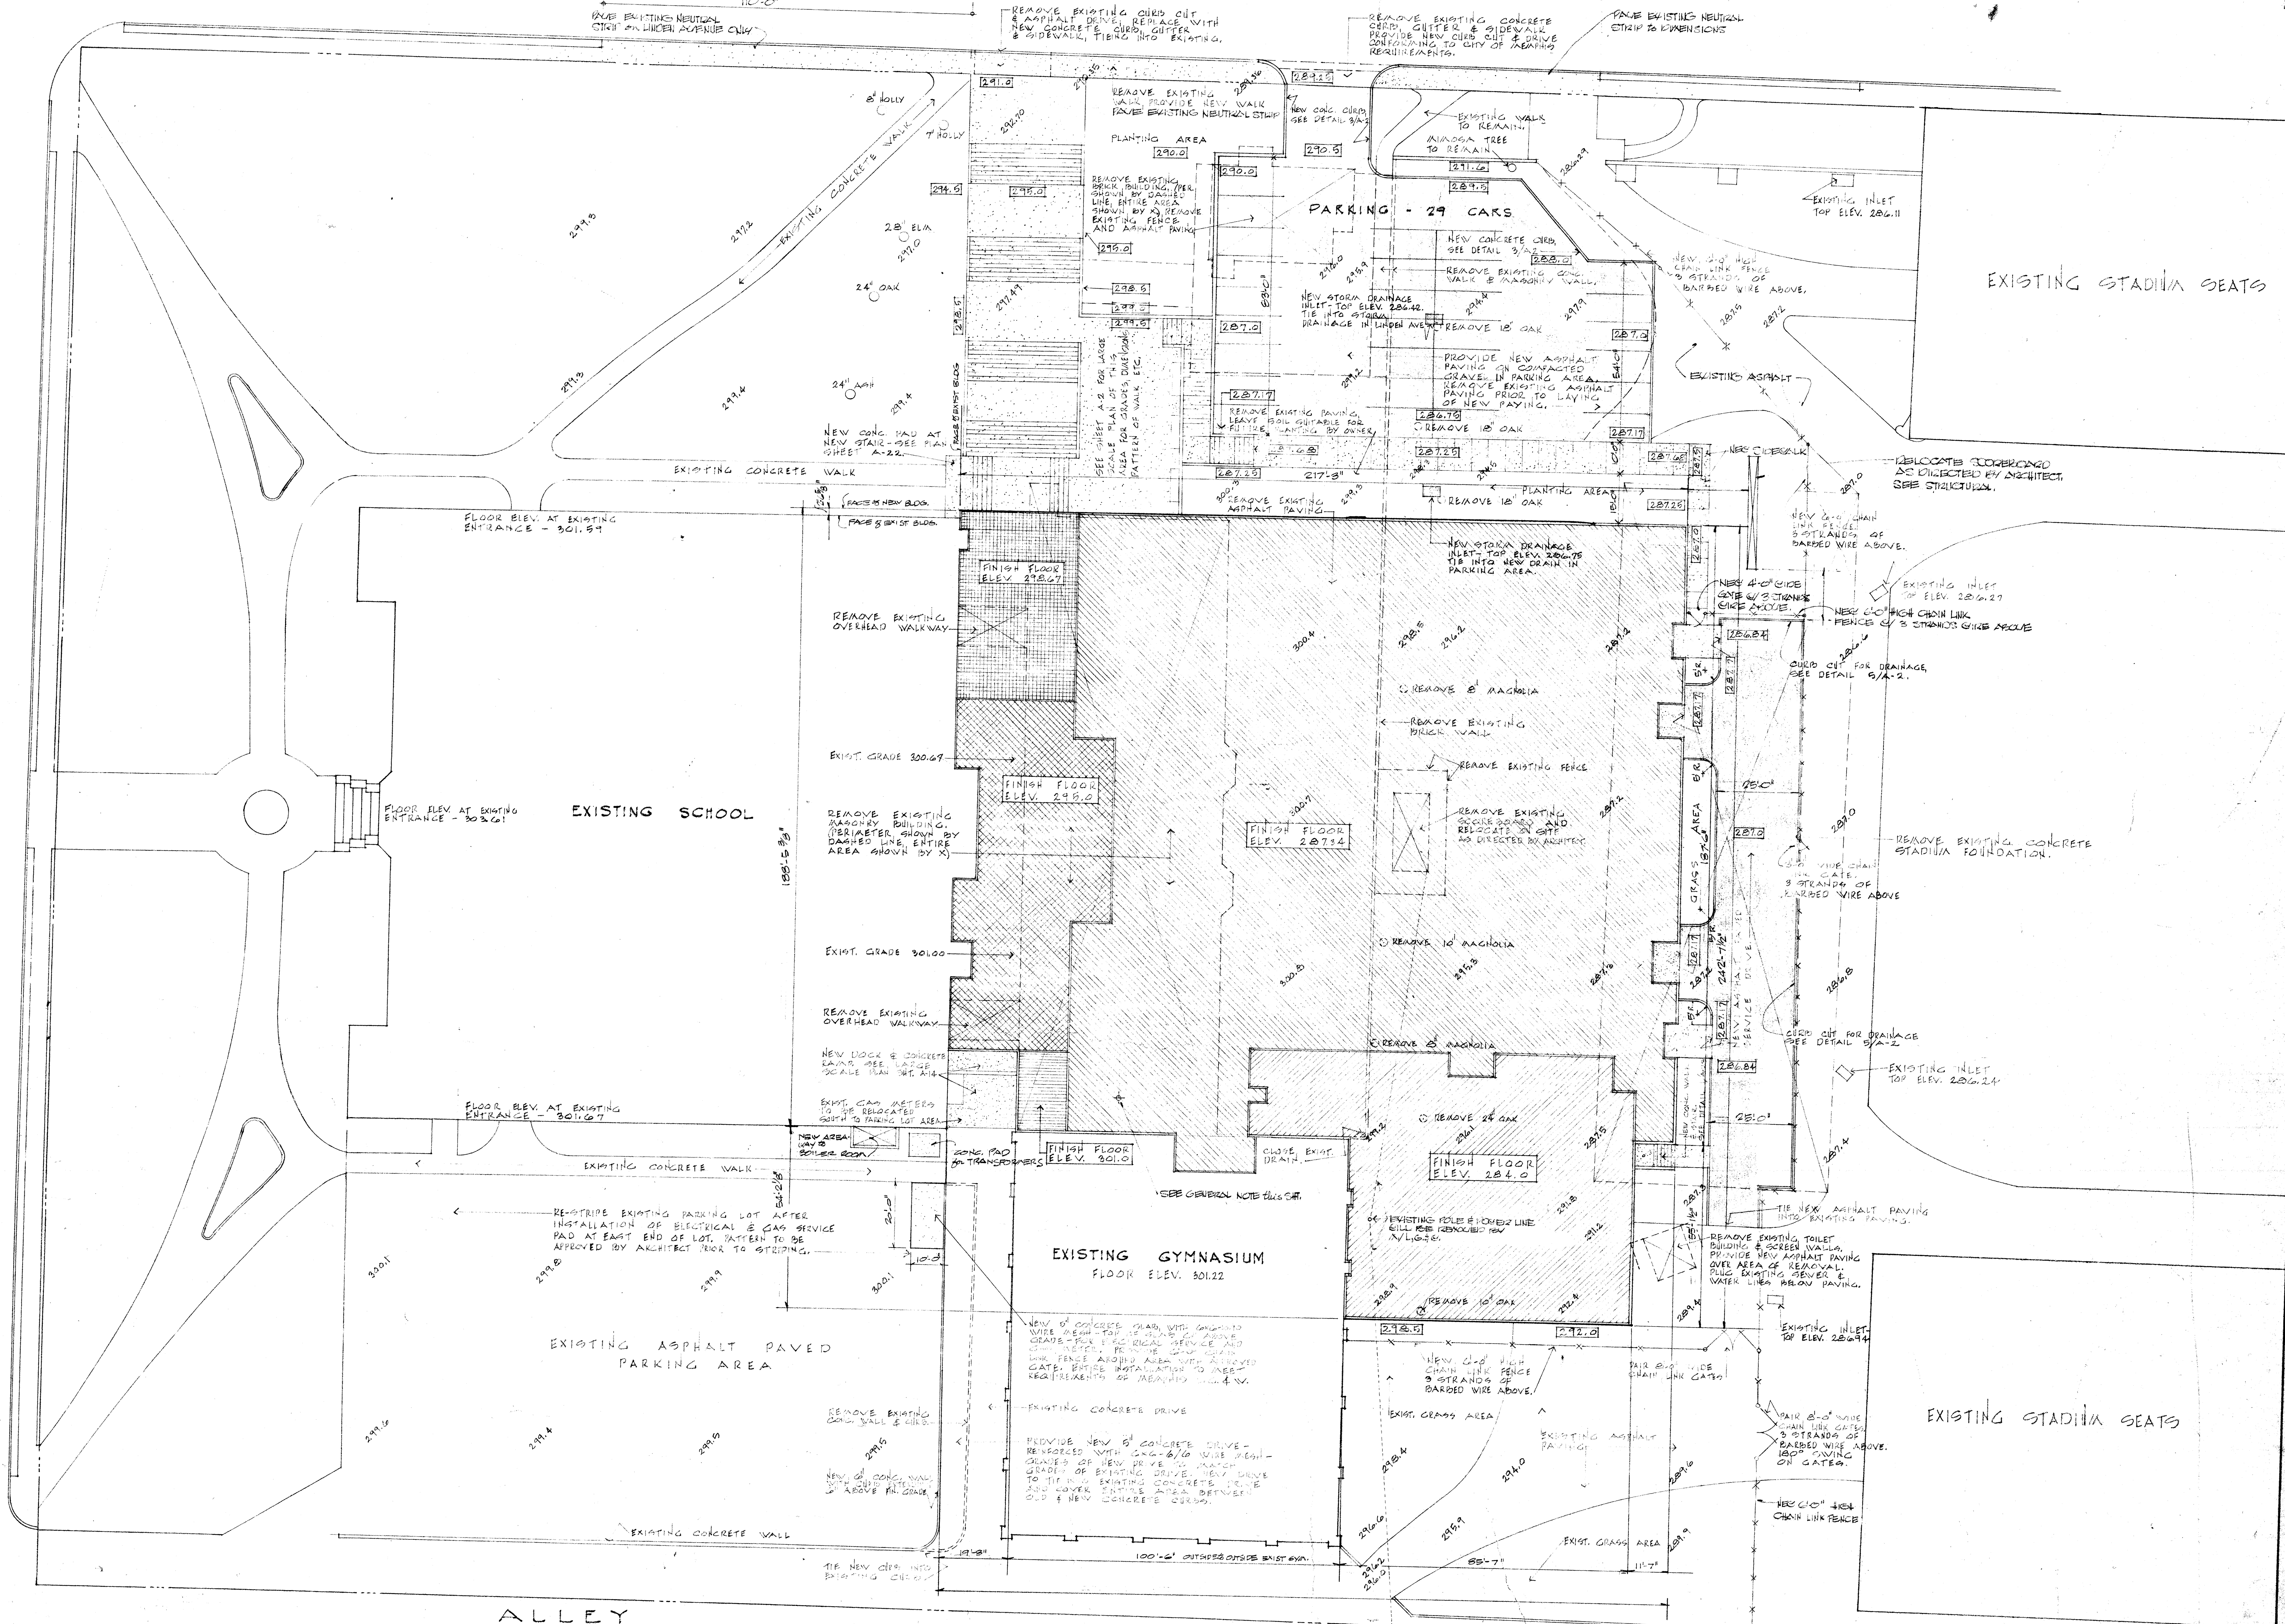

- NEW BUILDING CONSTRUCTION
- EXISTING CONSTRUCTION TO BE REMOVED
- EXISTING CONSTRUCTION TO REMAIN
- NEW CONCRETE PAVING
- NEW ASPHALT PAVING
- EXISTING GRADE
- FINISH GRADE


EXISTING CONSTRUCTION TO BE REMOVED SHOWN BY DASHED LINE. EXISTING CONSTRUCTION TO REMAIN SHOWN BY SOLID LINE.

**SITE PLAN**  
1" = 20'-0"  
P.M. - STANDARD CITY MARK  
N.W. CORNER OF BELLEVUE AND  
PEABODY - ELEV. 293.58.

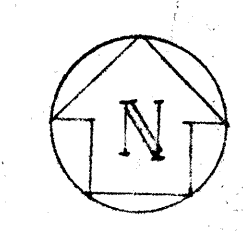

**GENERAL NOTES:**  
1. CONTRACTOR SHALL CHECK AND CONFIRM ALL DIMENSIONS & DATA BEFORE PROCEEDING WITH WORK.  
2. ANTENNA LOCATED ABOVE N. EAST ANGLE PICO, WHICH IS TO BE REMOVED, SHALL BE RELOCATED TO THE WEST CORNER OF EAST ANGLE. NEW ANTENNA SHALL BE BRACKETED AGAINST WEST ANGLE. NEW 2" X 4" STUDS SHALL BE USED TO BRACKET ANTENNA. 

**SITE PLAN - 1"=20'**

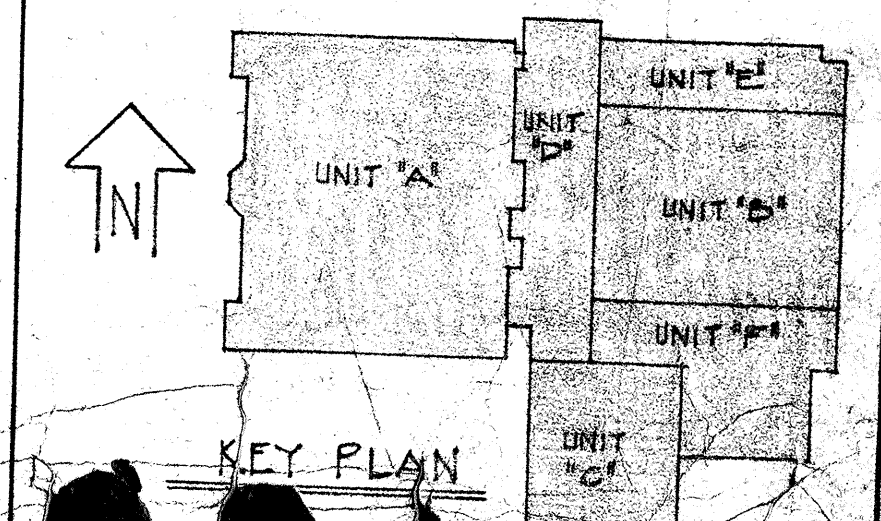

**ADDITION & ALTERATIONS TO CENTRAL HIGH SCHOOL**  
BOARD OF EDUCATION - MEMPHIS CITY SCHOOLS

**ASSOCIATED ARCHITECTS**  
FRANK LANSKY ARCHITECT  
167 South Second  
Memphis  
Tennessee  
3340 Poplar Avenue  
CLIFTON WATSON ARCHITECT  
3340 Poplar Avenue  
MEMPHIS, TENNESSEE  
**ENGINEERS**  
S.S. KENWORTHY & ASSOC.  
STRUCTURAL ENGINEER  
CAMPBELL  
DATE: 11/17/67  
DRAWN: [blank]  
CHECKED: [blank]