



PLAN - THIRD FLOOR
SCALE 1/16" = 1'-0"

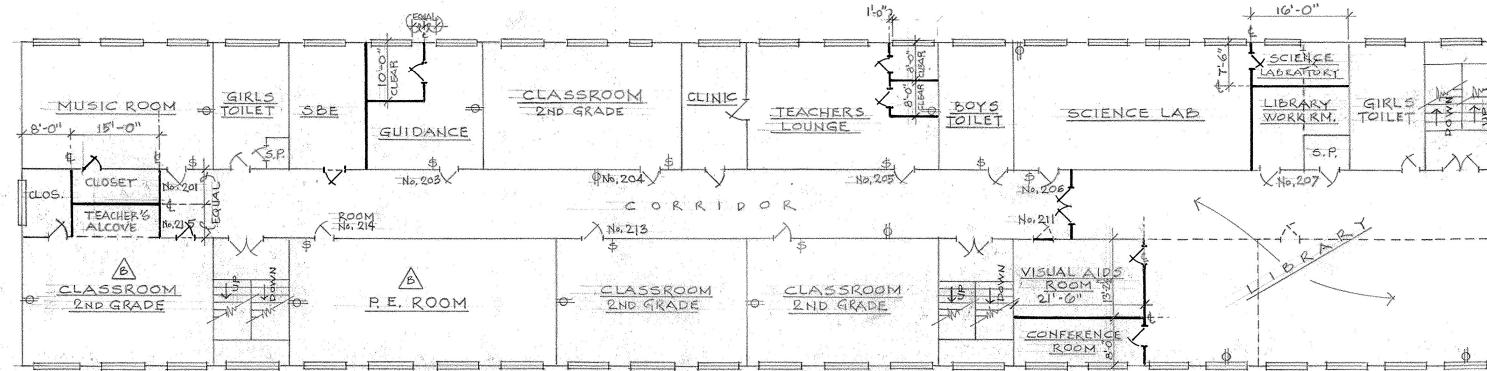

PLAN - SECOND FLOOR
SCALE 1/16" = 1'-0"

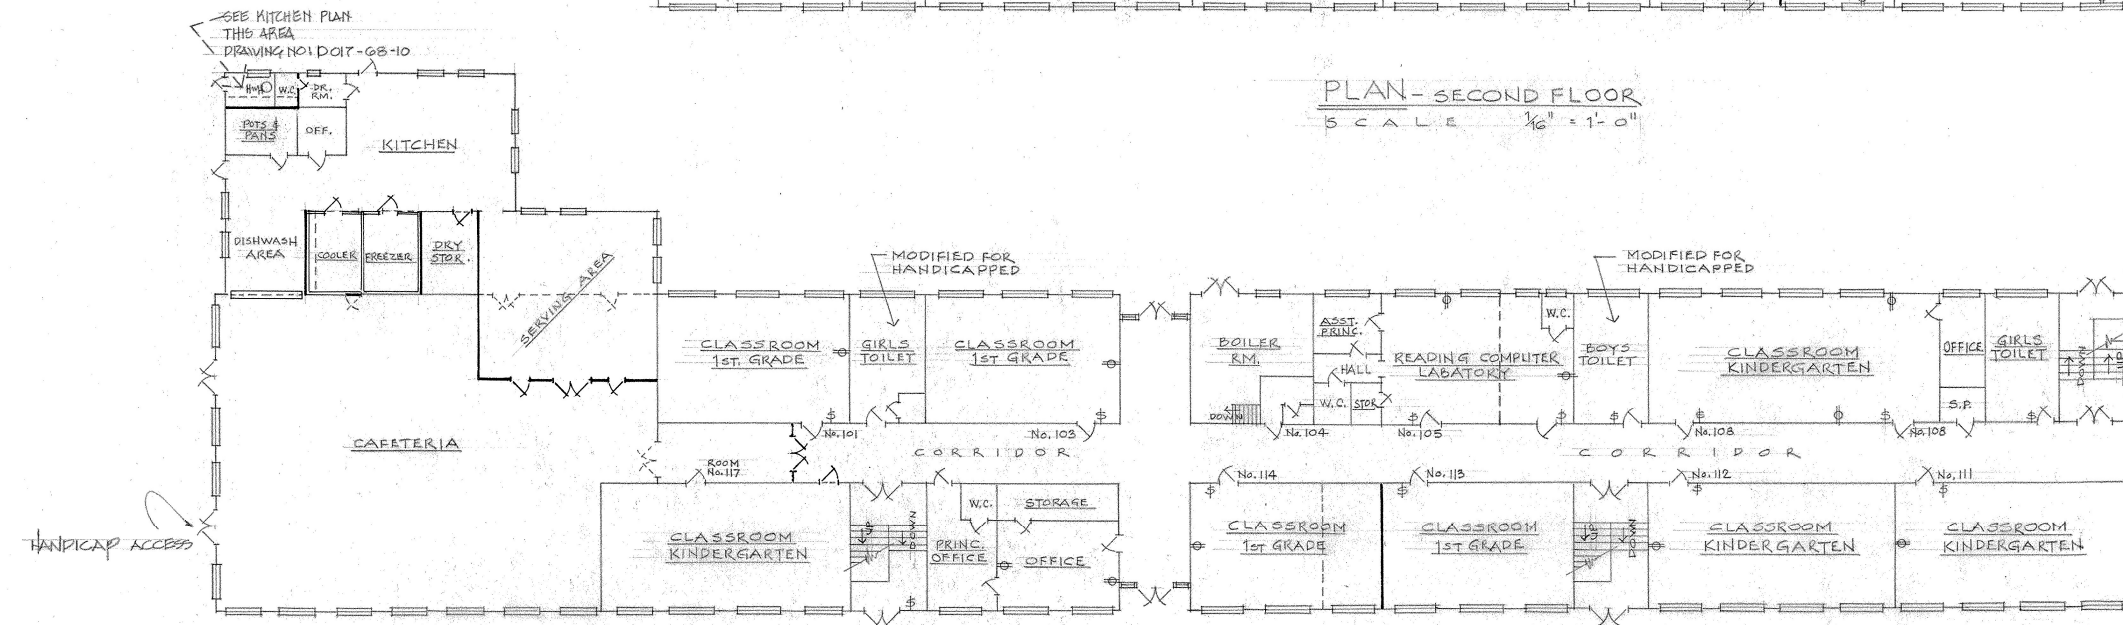

PLAN - FIRST FLOOR
SCALE 1/16" = 1'-0"

LEGEND
 - - - - - INDICATES NEW CONSTRUCTION
 - - - - - INDICATES PARTITIONS TO BE REMOVED

5/19/87	MOVED P.E. RM. TO RM. NO. 214	J.G.C.	
4-10-87	SHOWS PARTITION CHANGES & ADDED DIMENSIONS	REH	
No.	DATE	REMARKS	BY
REVISIONS			
BOARD OF EDUCATION OF THE MEMPHIS CITY SCHOOLS			
RENOVATIONS 2606 SELECT AVE., 38114			
SCALE	SHEET	SCHOOL	DRAWING No.
1/16" = 1'-0"	1 OF 1	DUNBAR	D-017-54-11